


DIFFERENT
CONFIGURATION
IN MASTER
CLOSET &
BATHROOM

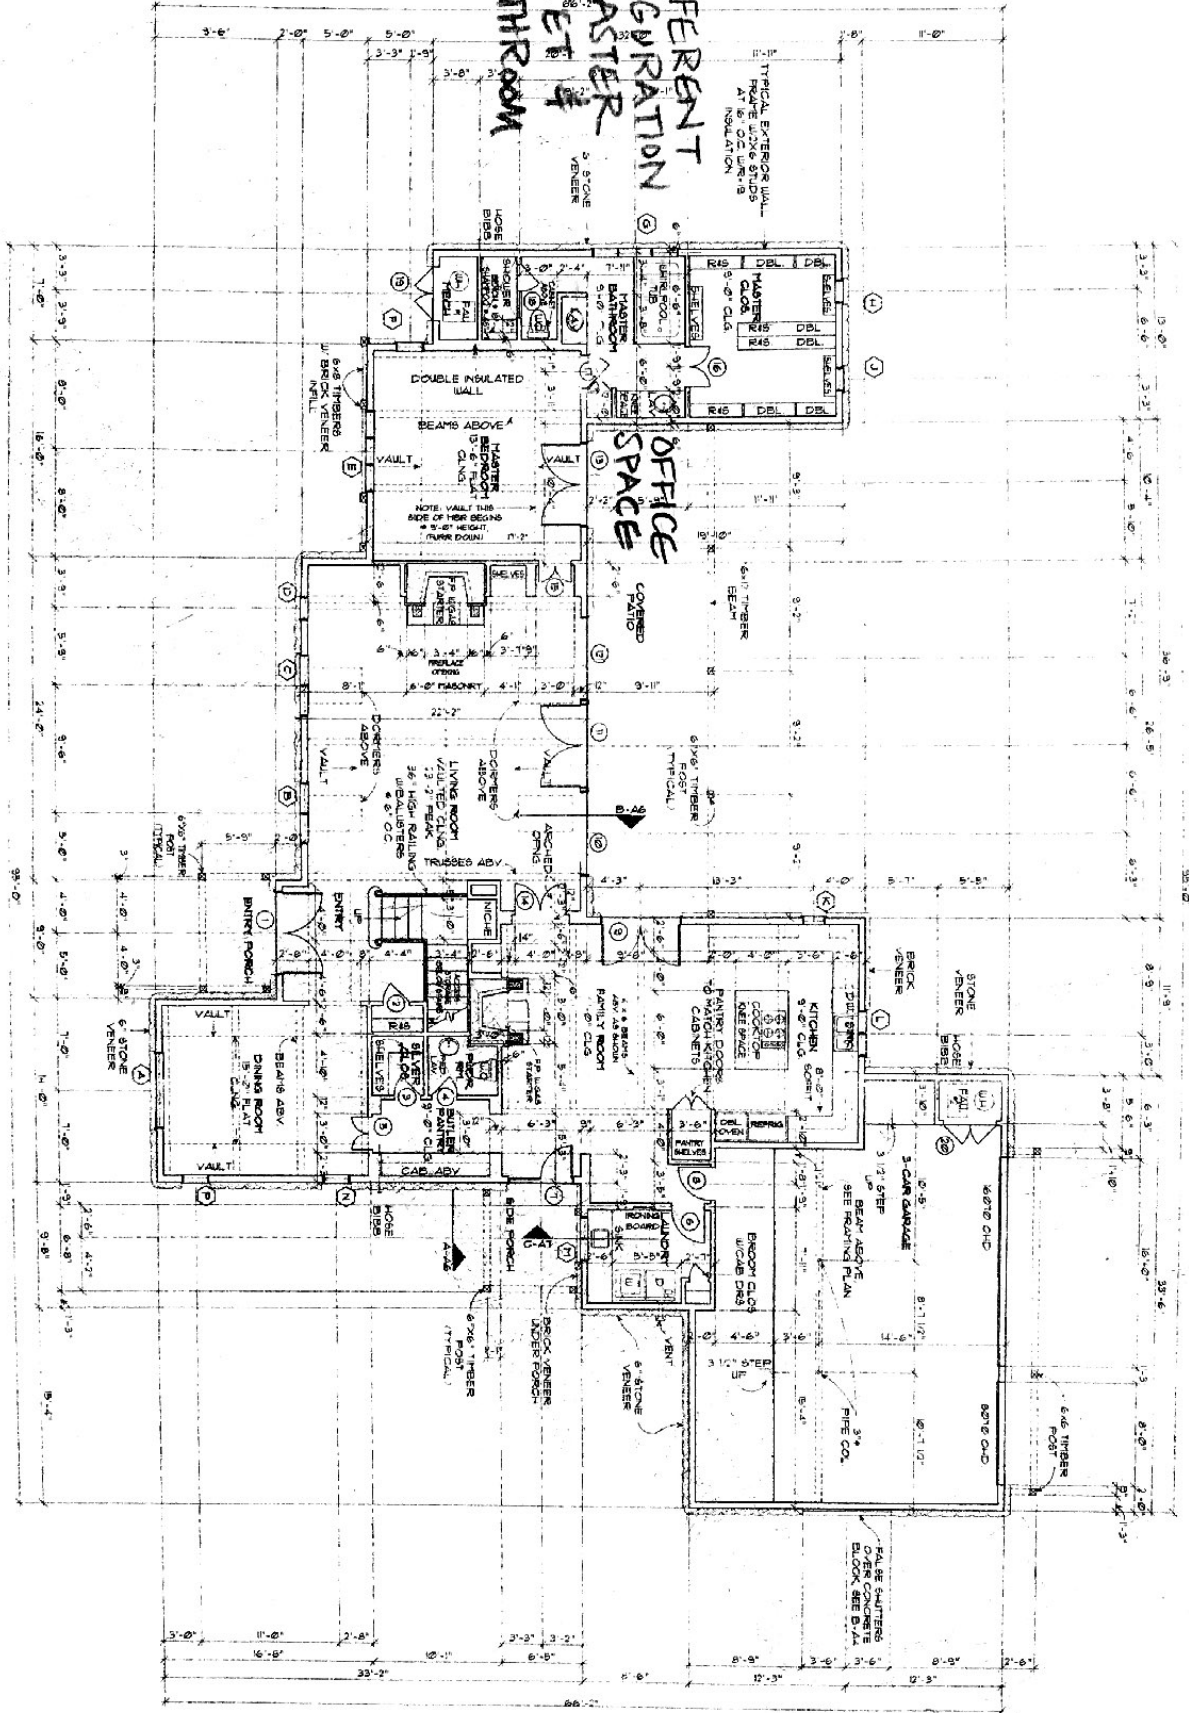

A MAN LEVEL FLOOR PLAN
SCALE: 3/8" = 1'-0"

POORLY SCHEDULED PATIOS AND DRIVEWAY - DESIGN BY OTHERS TO FIT WITH SITE CONDITIONS

| SQUARE FOOTAGE | |
|----------------|------|
| Upper Level | 1052 |
| Lower Level | 1331 |
| Garage | 1331 |
| Pool | 1331 |
| Other | 1331 |

3381
7800
1/22
1/23
Office
Meyer